
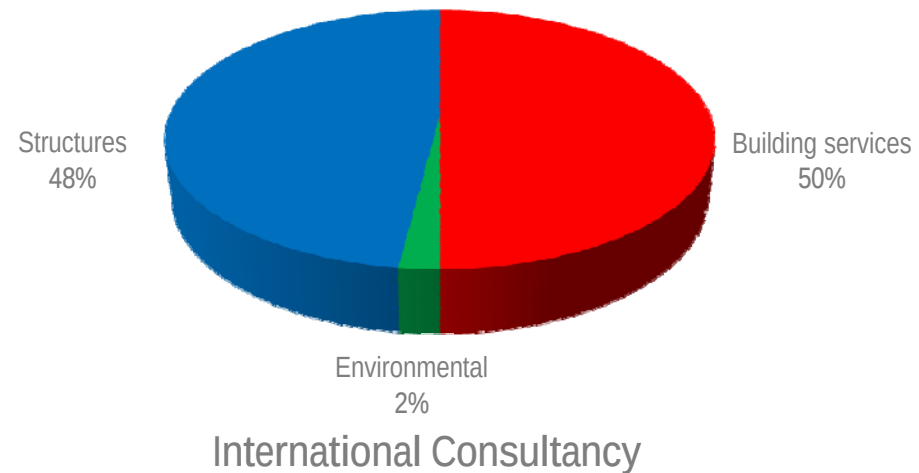


Journey to the Revit Land

Mike Hacker
Group CAD Development Manager

waterman overview

- International engineering and environmental company providing multi-disciplinary consultancy services to the property, infrastructure, energy and environmental markets around the world.
- Founded in 1952
- Floated on the Stock Market in 1988
- £122m annual turnover (FY09)
- Over 30% International revenue
- 41 offices worldwide operating in 15 countries

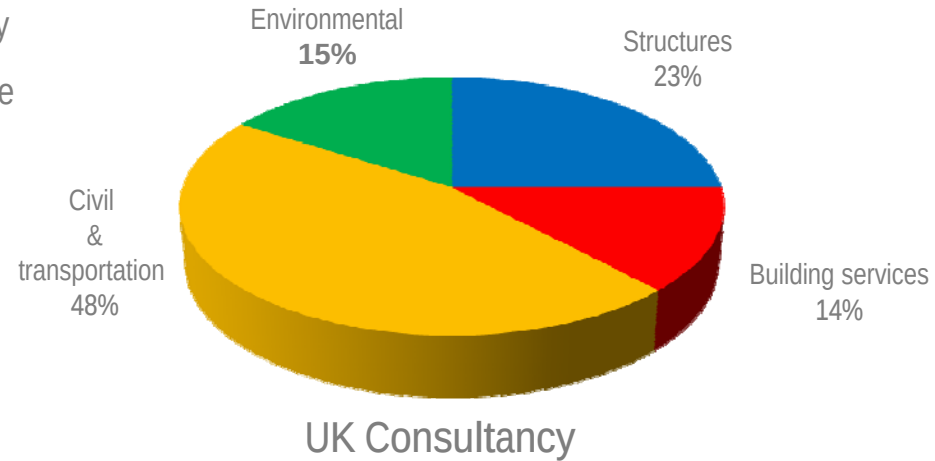

world-class consultancy services



Our Revit Timeline (UK)

Revit “Early Adopters” in 2000

Pre Autodesk. 2 Licenses.

July 2006 - 5 “Revit Structure 3”

October 2006 - 12 “Revit Structure 4”

June 2007 - 12 “Revit Structure 2008”

Currently have 39 “Revit Structure” + 2
“Revit MEP”

Our Revit Timeline (International)





3 “Revit Structure” in Moscow

2 “Revit Structure” in Warsaw

15 “Revit Structure” + 11 “Revit MEP”
+ 3 “Revit Architecture” in Dubai

5 “Revit Structure” + 3 “Revit MEP”
in Australia



Customisation Template

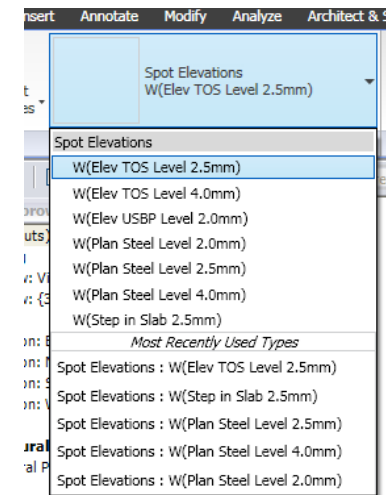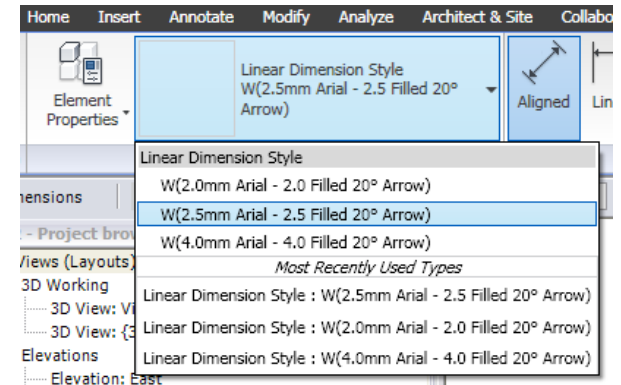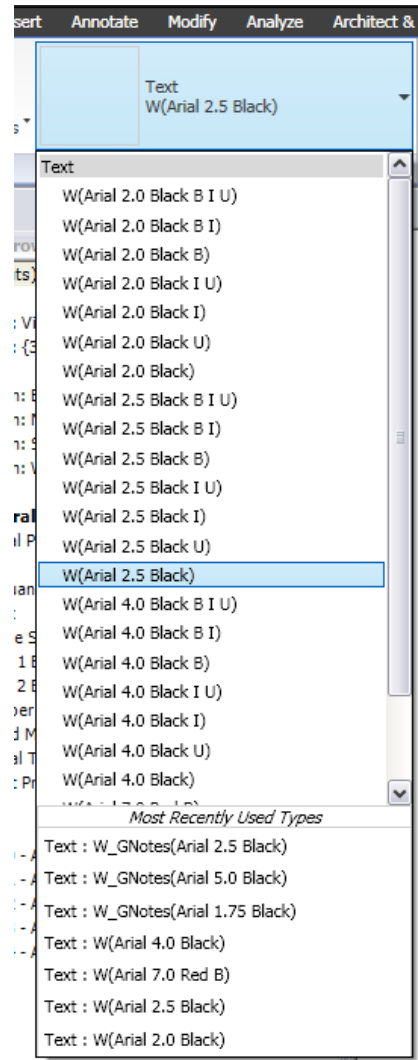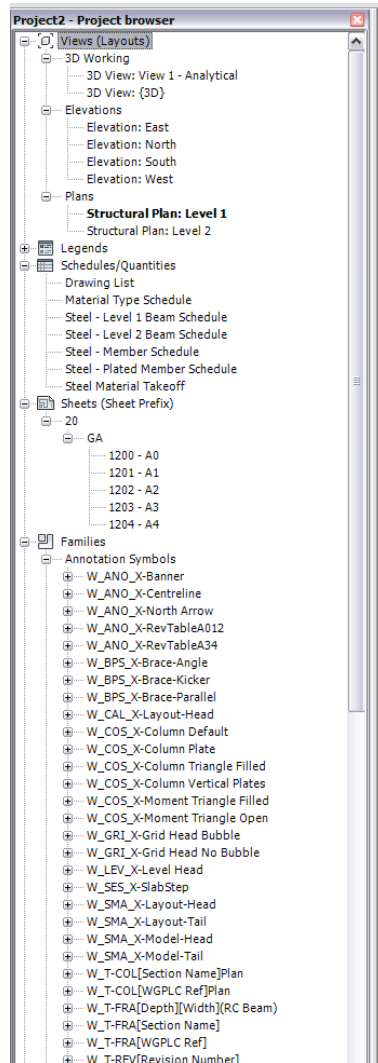



Project Examples

Cardinal Wiseman School - Ealing

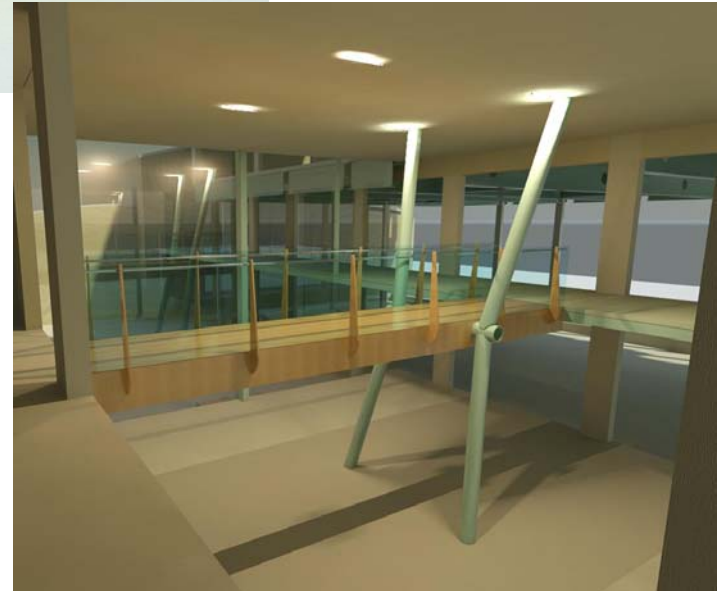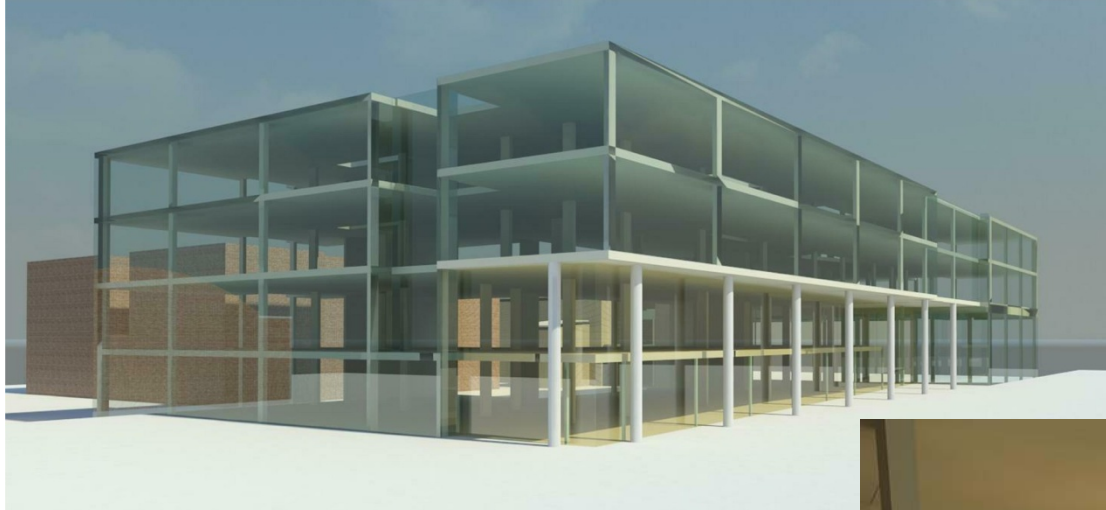

Bentley House



Retained Façade new structure behind.




Westminster Court Marylebone Road London

New Magistrates Court Building



Concrete Frame with Post Tensioned upper slabs and steel roof plant room

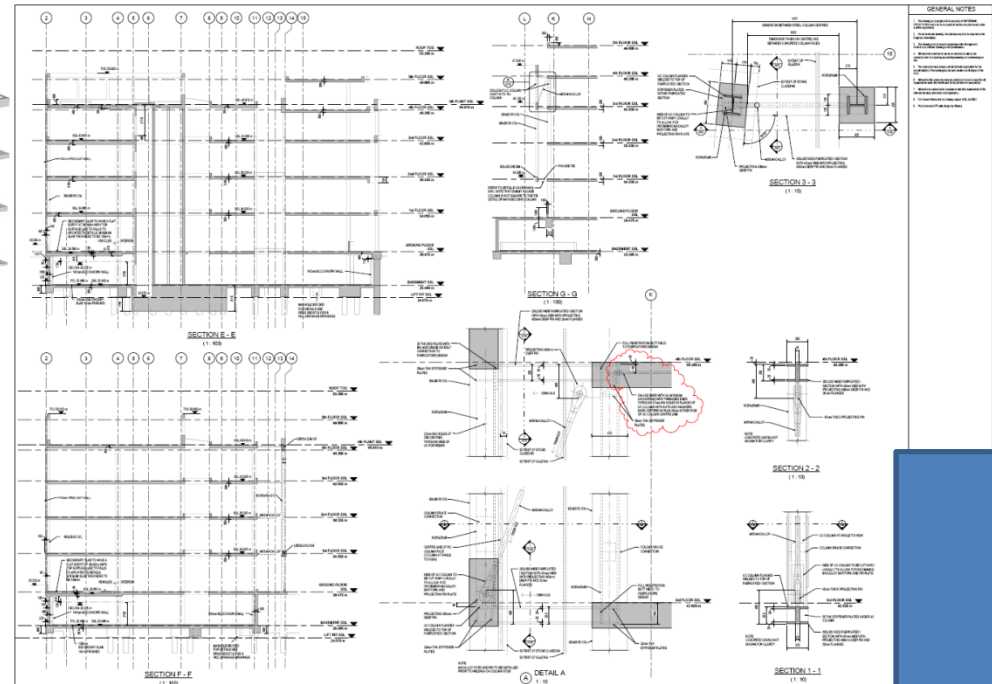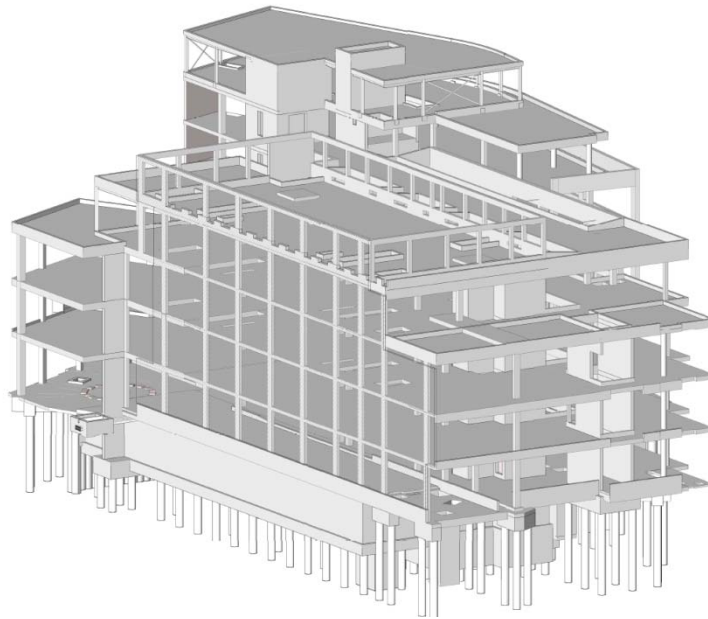

Power Stations



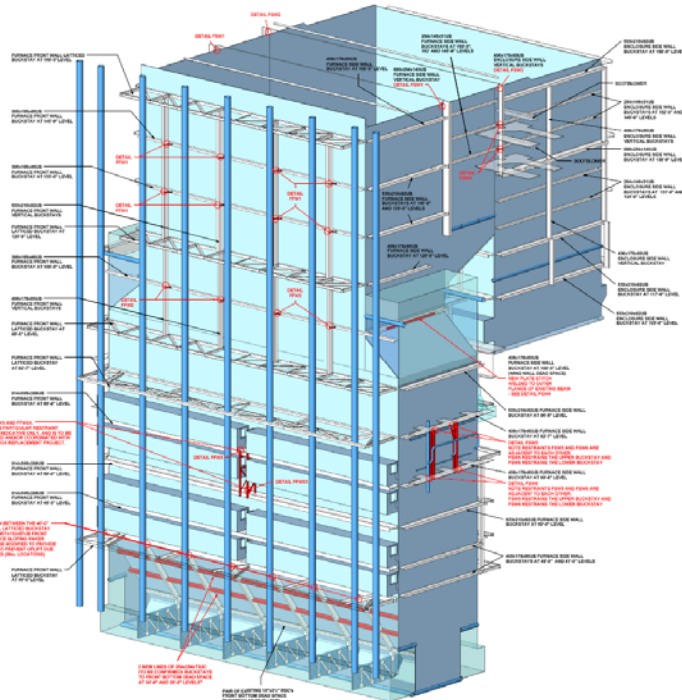


Strengthened Furnace Front Wall (With Side Wall "B" - Side Wall "A" Similar)

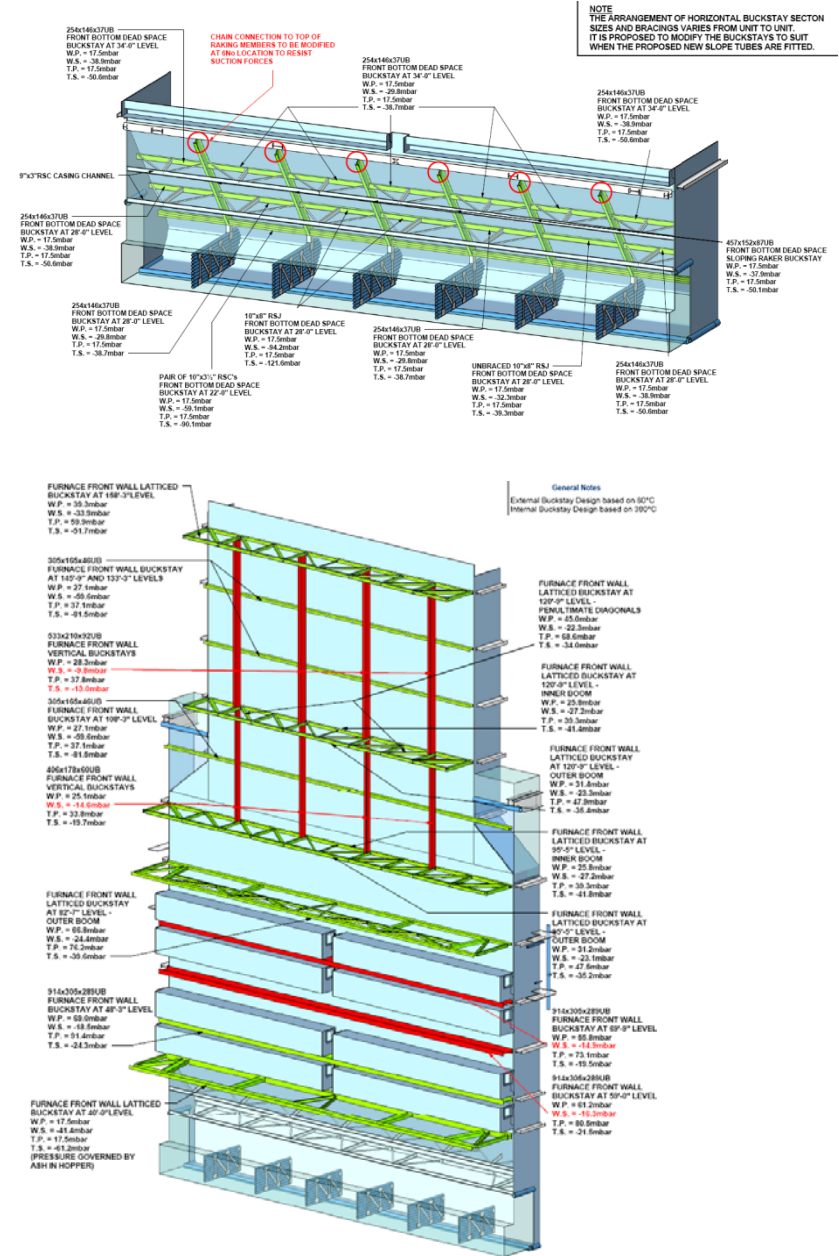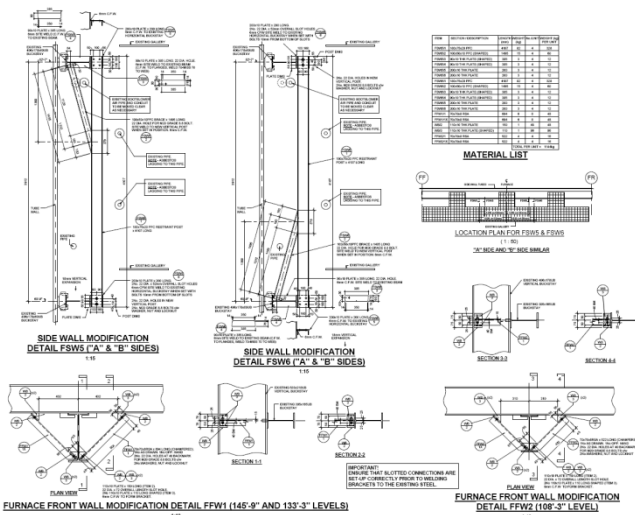

Sackville Street


Mansard Roof Timber Support

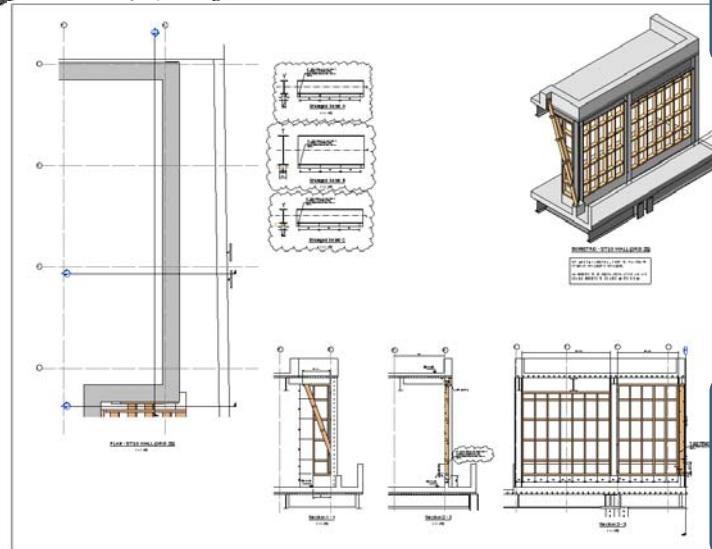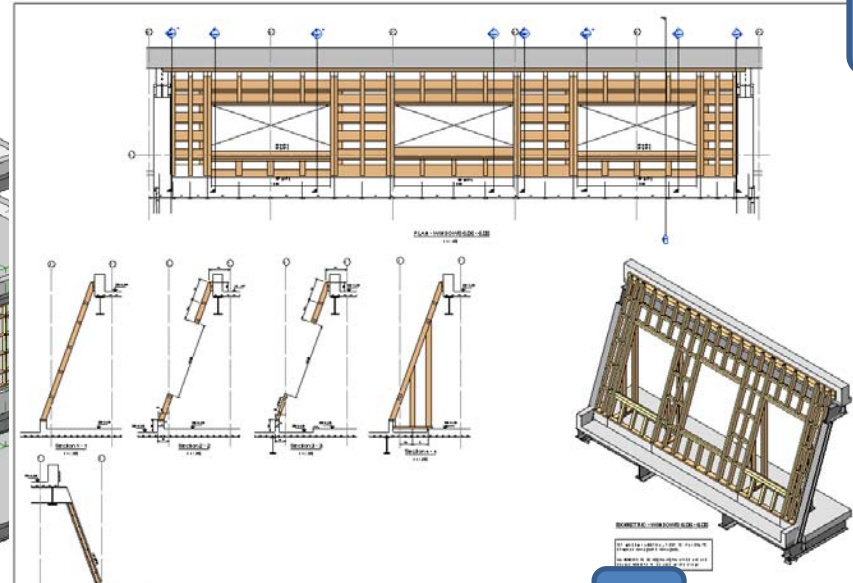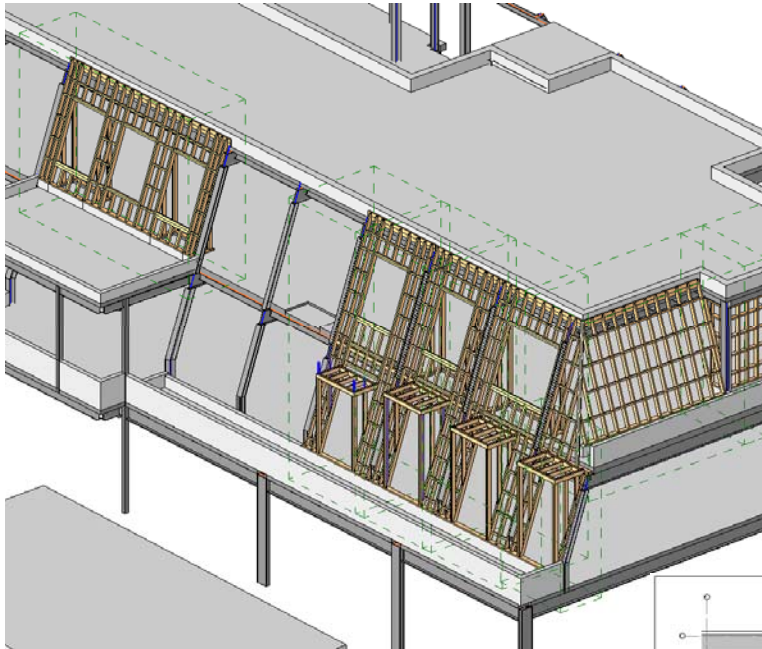

Trinity, Leeds City Centre

50 000 m² Retail

5 models of between 40 – 100 mb

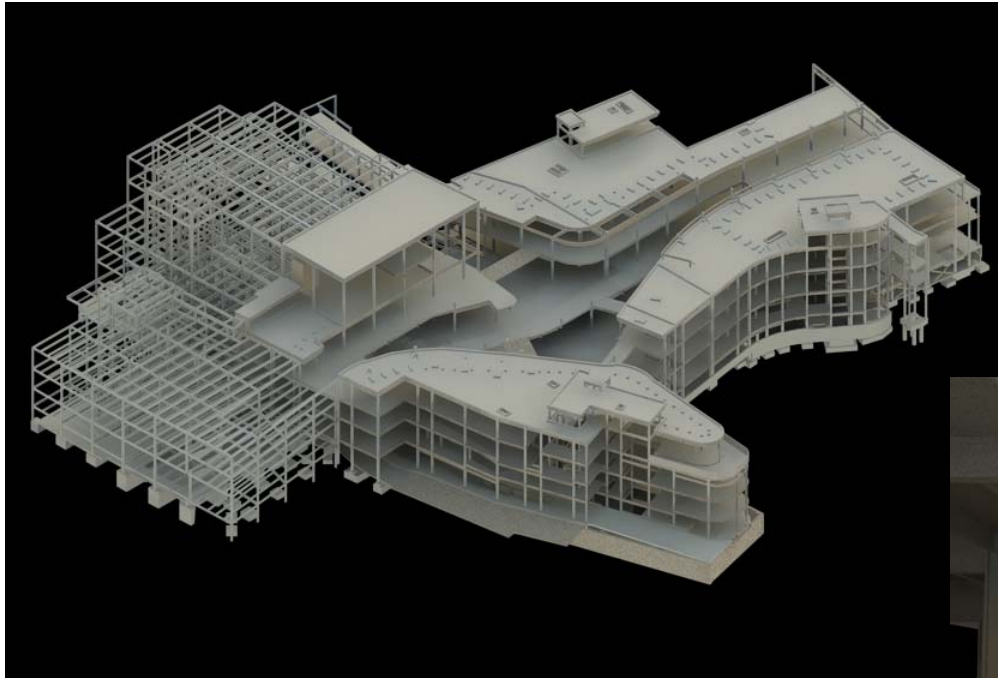

Bankside

Grd & Basement

400 Views 80 Sheets

60mb

Block A

700 Views 100 Sheets

125mb

Block B

470 Views 60 Sheets

135mb

Block C

500 Views 70 Sheets

140mb

Block D


400 Views 50 Sheets

140mb


Block E

55 Views 10 Sheets

11mb

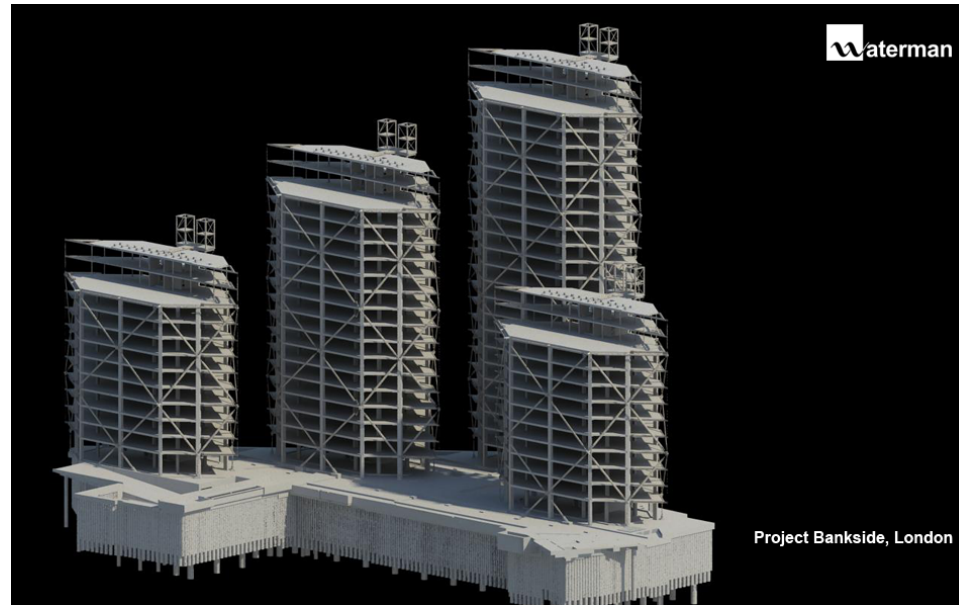

Started in RS2008
Currently in RS2009

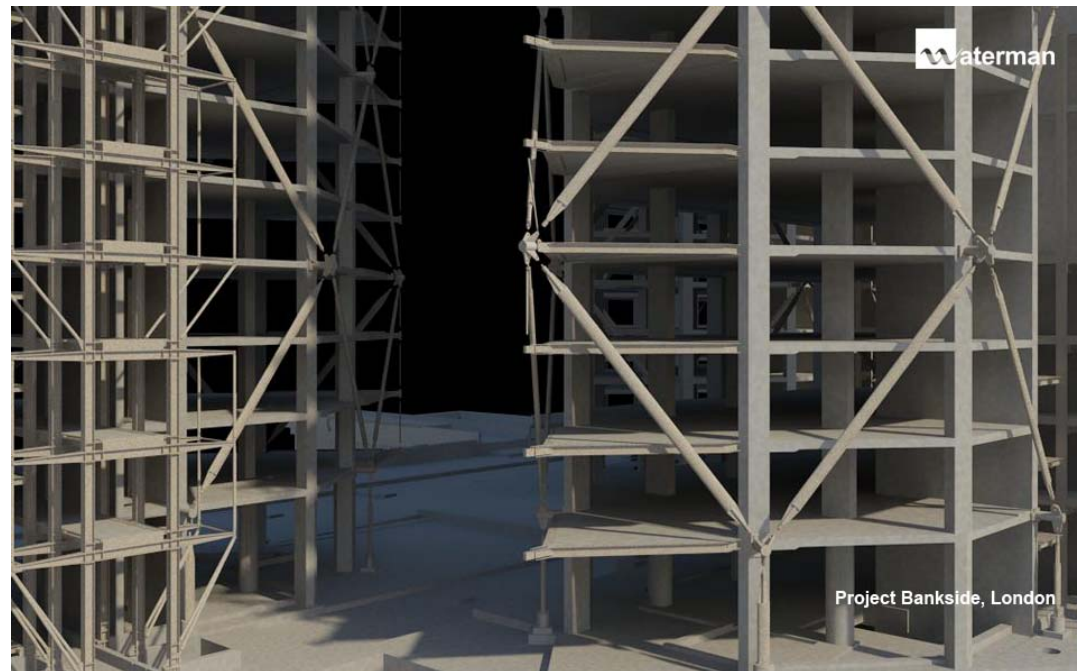

Node	Location	Spindle Forces		Embedded Steelwork		Spindle End Plate		Spindle shaft		Anchor Bars		Anchor Block		Stabilised Shear Key		Tie/Pre and Bar-Grade S20 system	
		Design ultimate tension	Design ultimate compression	Design ultimate tension	Design ultimate compression	Design ultimate tension	Design ultimate compression	Design ultimate tension	Design ultimate compression	Design ultimate tension	Design ultimate compression	Design ultimate tension	Design ultimate compression	Design ultimate tension	Design ultimate compression	Design ultimate tension	Design ultimate compression
Node 1	...	...	...	...	...	...	...	...	...	...	...	...	...	...	...	...	...
Node 2	...	...	...	...	...	...	...	...	...	...	...	...	...	...	...	...	...
Node 3	...	...	...	...	...	...	...	...	...	...	...	...	...	...	...	...	...
Node 4	...	...	...	...	...	...	...	...	...	...	...	...	...	...	...	...	...

5 Elevation 5, N1 End Plate
1:10

6 Elevation of Node N1 M54 Frigate
1:10





7 Elevation of Node N1 M76 Frigate
1:10

8 Plan on Node N1
1:20



9 Elevation 1 on Node N1
1:20

10 Elevation 2 on Node N1
1:20


11 Elevation 3 on Node N1
1:20

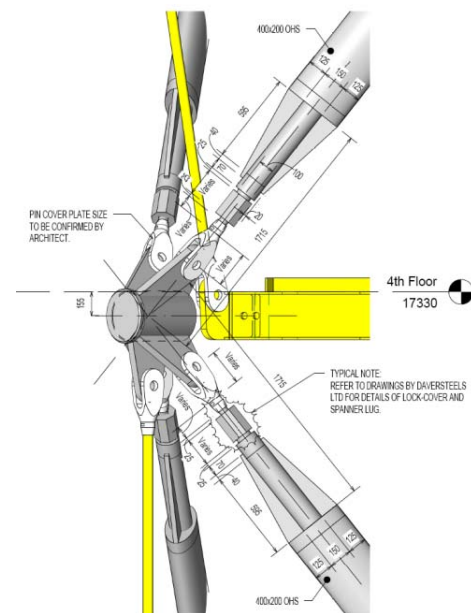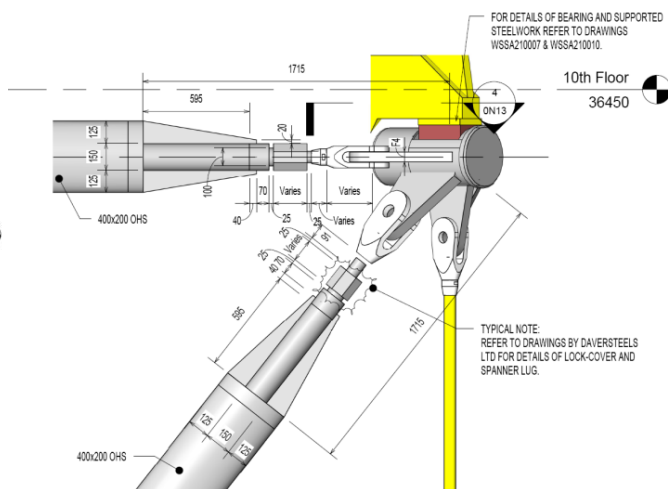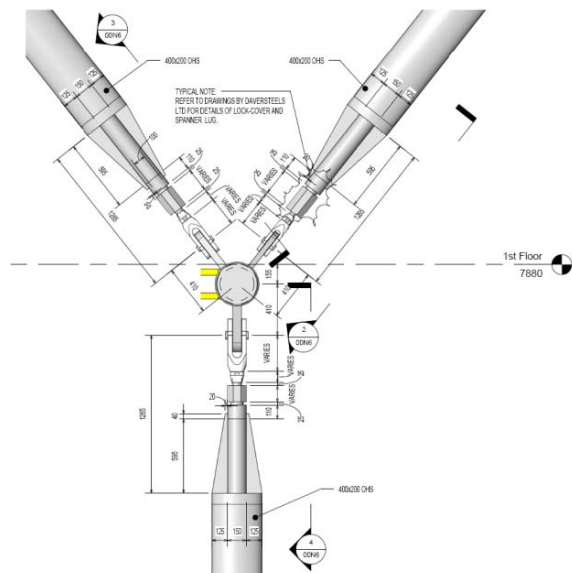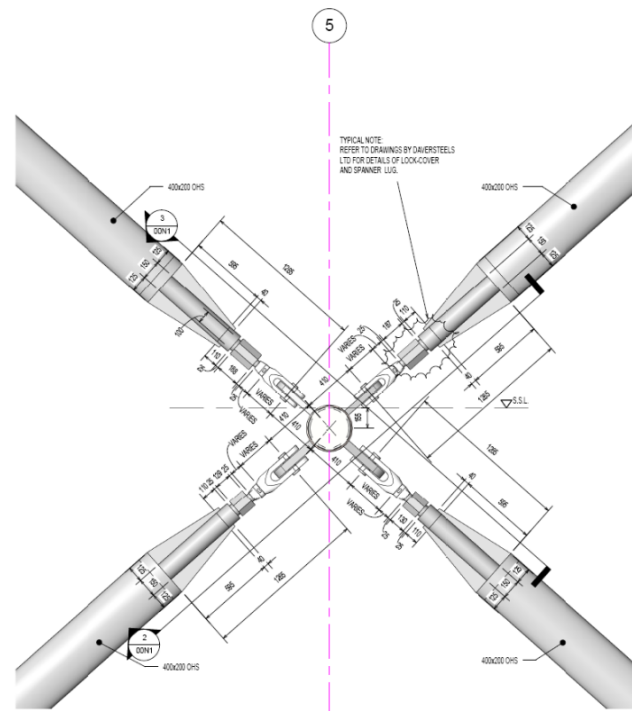


Bankside

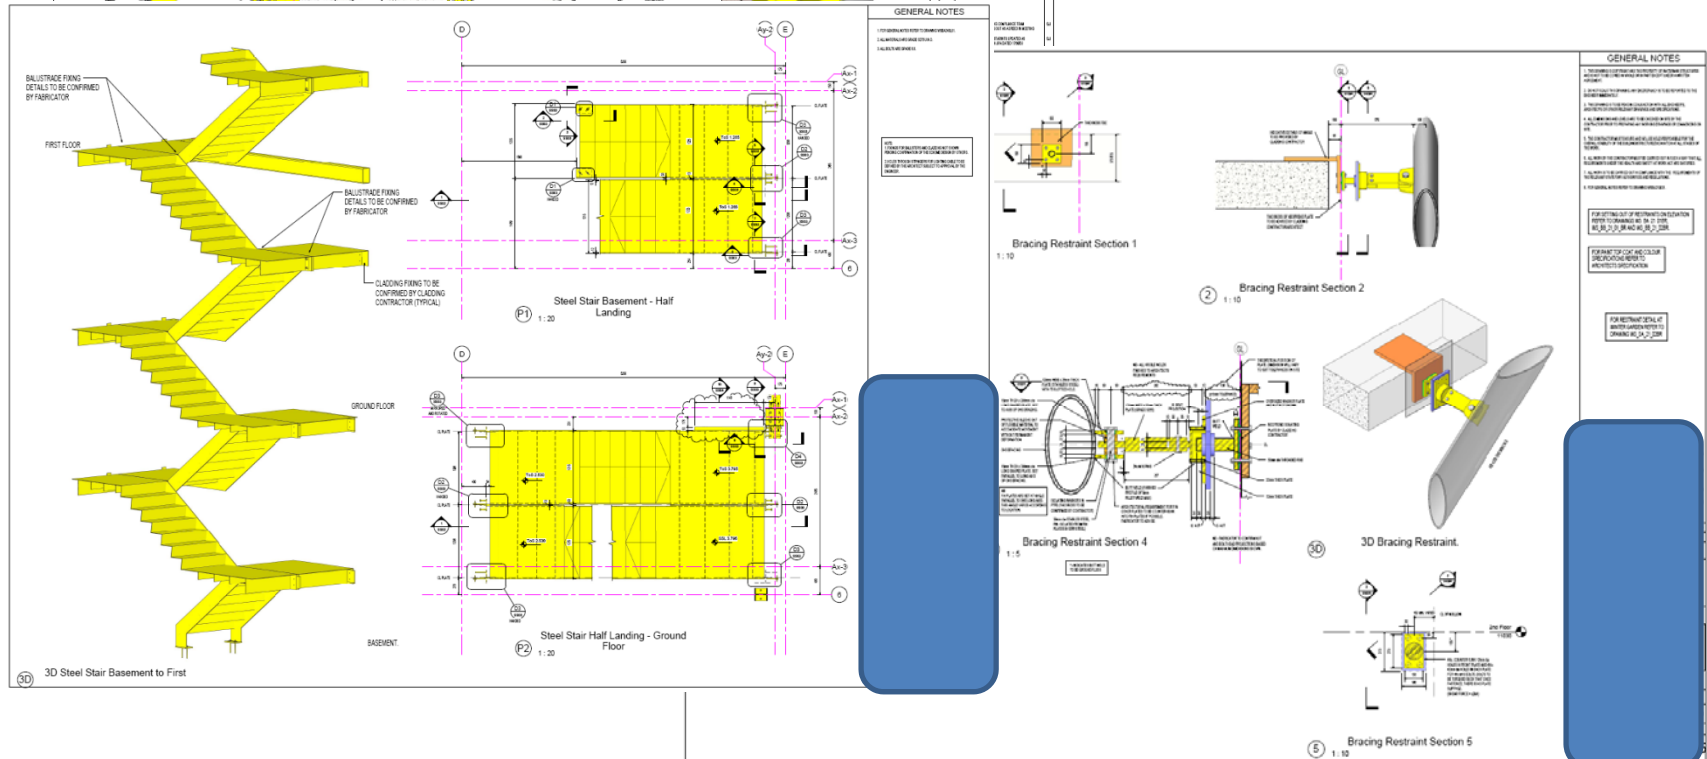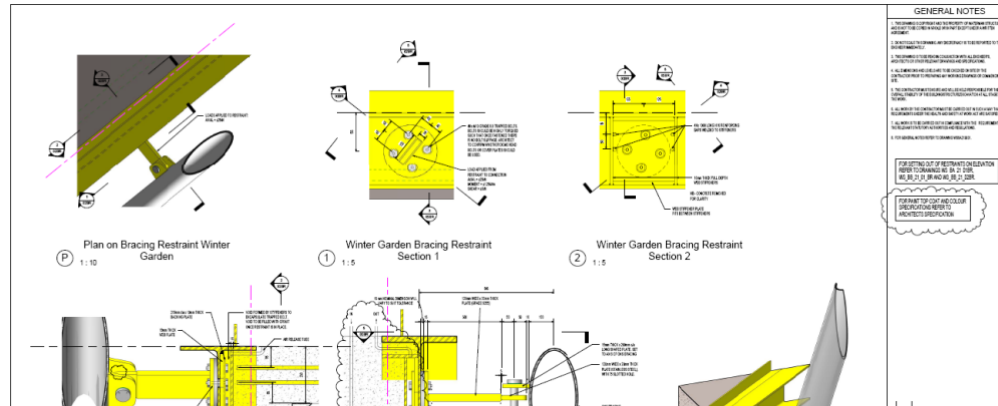


Bankside

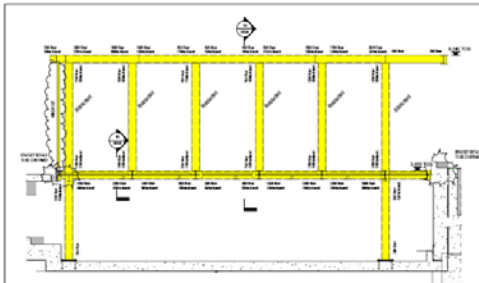


1 Chiller Steel Section 1
1:50

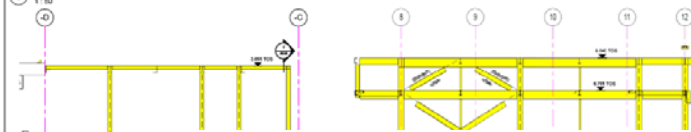


3 Chiller Steel Section 3
1:50

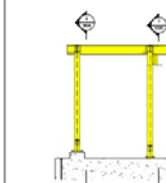

5 Chiller Steel Section 5
1:50

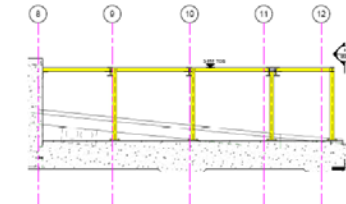


2 Chiller Steel Section 2
1:50




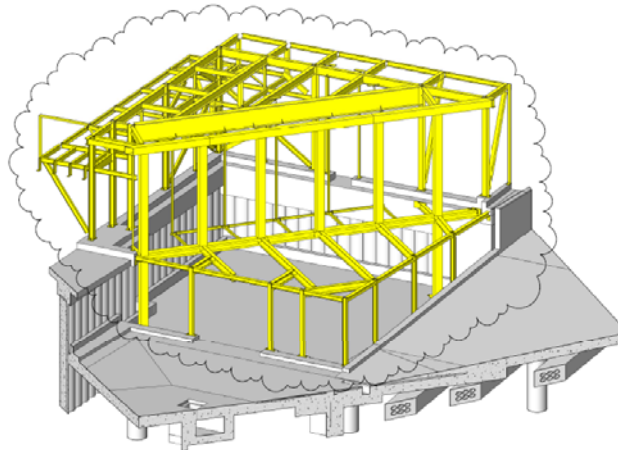


2 Chiller House 3D-2

BENT COLUMN MOMENTS (kNm)			
Column	Joint	Direction	Moment
1	2	Y	100
1	2	Z	50
1	3	Y	120
1	3	Z	60
1	4	Y	140
1	4	Z	70
1	5	Y	160
1	5	Z	80
1	6	Y	180
1	6	Z	90
1	7	Y	200
1	7	Z	100
1	8	Y	220
1	8	Z	110
1	9	Y	240
1	9	Z	120
1	10	Y	260
1	10	Z	130
1	11	Y	280
1	11	Z	140
1	12	Y	300
1	12	Z	150

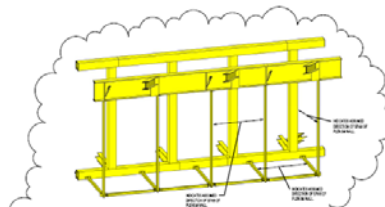

3 Chiller House 3D-3

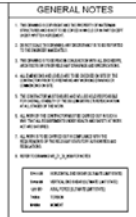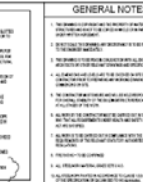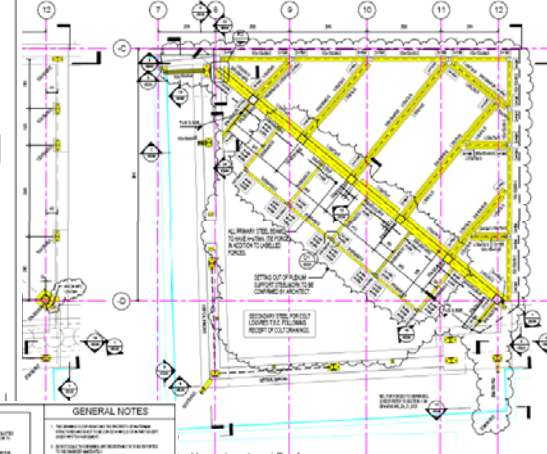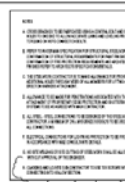

Quadrant 3, London



330 mb


1100 Views 160 Sheets

Started in RS4

Currently in RS2010



Quadrant 3, London

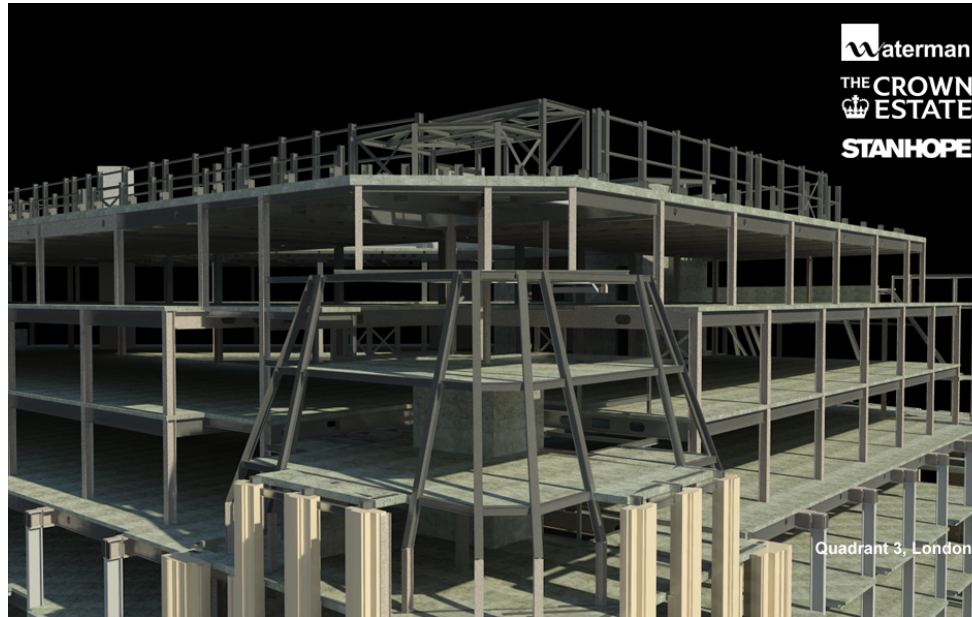

430 Revisions

300 in the last 9 Months

Sequence	Numbering	Date	Description	Issued	Issued to	Issued by	Show
404	None	13.04.10	FRAMING AT JUNCTION	☒	E05	AND	None
405	None	13.04.10	CRANKED BEAM ADDED	☒	E07	AND	None
406	None	13.04.10	LIFT BEAM SUPPORT SITE	☒	E04	AND	None
407	None	20.04.10	SETTING OUT OF B.M.U.L	☒	E02	KRM	None
408	None	22.04.10	INITIAL ISSUE, ISSUED F	☒	E01	KRM	None
409	None	23.04.10	WIDTH OF FLIGHT BETW	☒	E02	KRM	None
410	None	23.04.10	UPSTAND TO SECURITY	☒	E10	KRM	None
411	None	23.04.10	COLUMN C146 TERMINA	☒	E02	KRM	None
412	None	23.04.10	COLUMN C146 TERMINA	☒	E04	KRM	None
413	None	23.04.10	10E CANTILEVER BEAMS	☒	E07	KRM	None
414	None	23.04.10	10E CANTILEVER BEAMS	☒	E05	KRM	None
415	None	23.04.10	SETTING OUT DIMENSIO	☒	E03	KRM	None
416	None	23.04.10	SETTING OUT OF BMU S	☒	E04	KRM	None
417	None	23.04.10	SETTING OUT OF 18C' B	☒	E07	KRM	None
418	None	26.04.10	SECTION 4-4 ADDED, BE	☒	E05	KRM	None
419	None	27.04.10	S LAB PROFILE BETWEEN	☒	E05	KRM	None
420	None	27.04.10	NEW SUPPORT STEELW	☒	E07	KRM	None
421	None	27.04.10	NEW HANGER AND SLIP	☒	E08	KRM	None
422	None	NOT ISSUED	SLAB OPENINGS ALONG	☐		KRM	Cloud and Tag
423	None	NOT ISSUED		☐			Cloud and Tag
424	None	NOT ISSUED	NOT ISSUED	☐			Cloud and Tag

Numbering


☐ Per Project

☐ Per Sheet


Row

Alphabetic Sequence


Quadrant 3, London

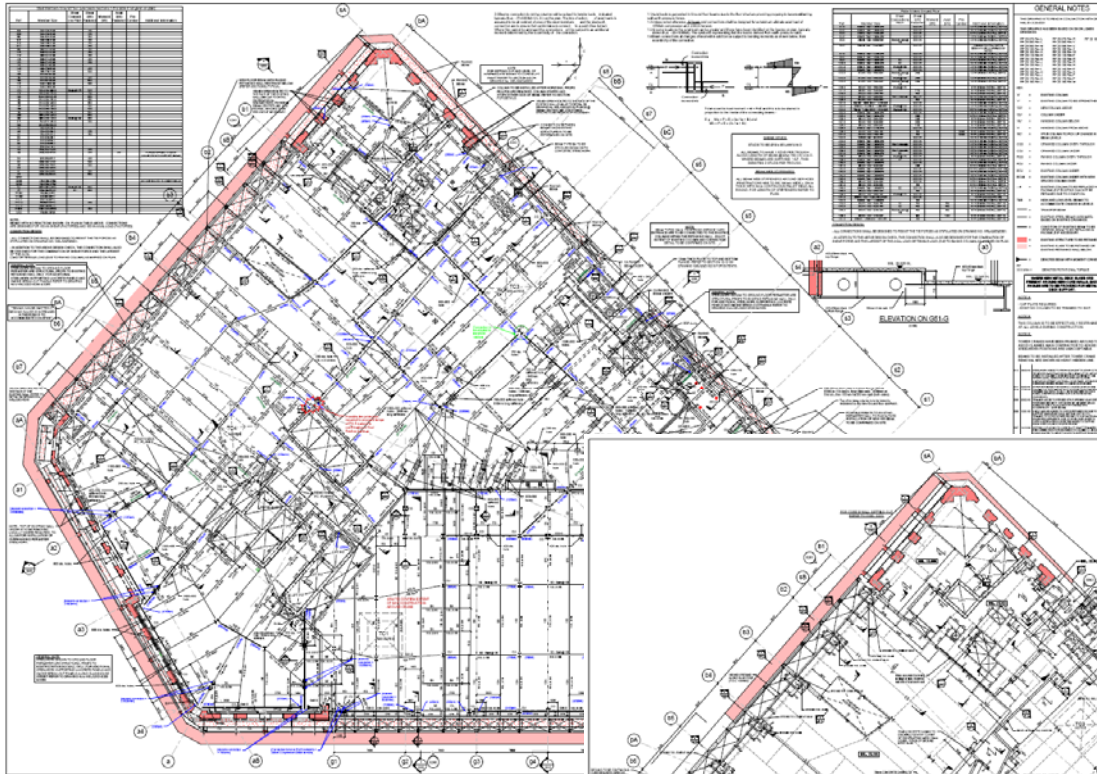

Quadrant 3, London

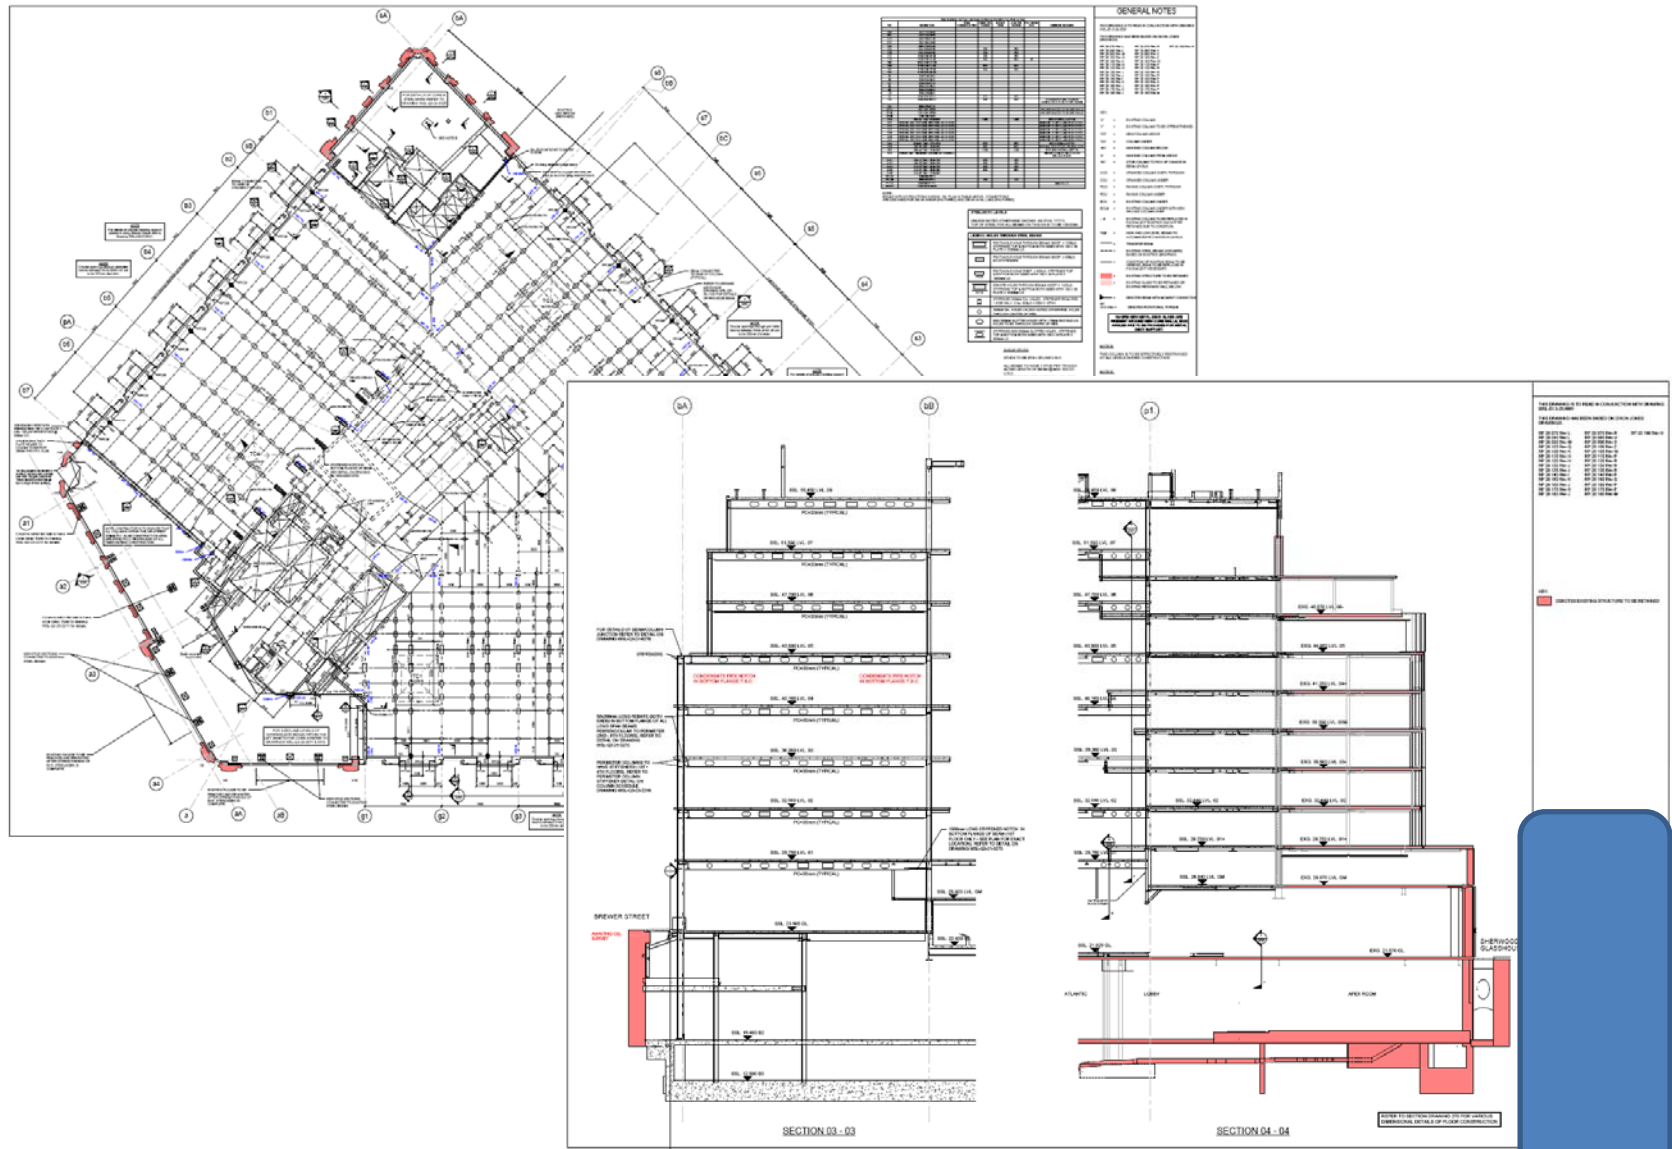

A 3D perspective view of a multi-story building structure. The structure features a yellow base and upper sections, with grey structural elements in the middle. The building has a complex internal framing system, including vertical and horizontal beams, and a series of vertical supports or columns. The structure is shown in a perspective view, highlighting its three-dimensional form.

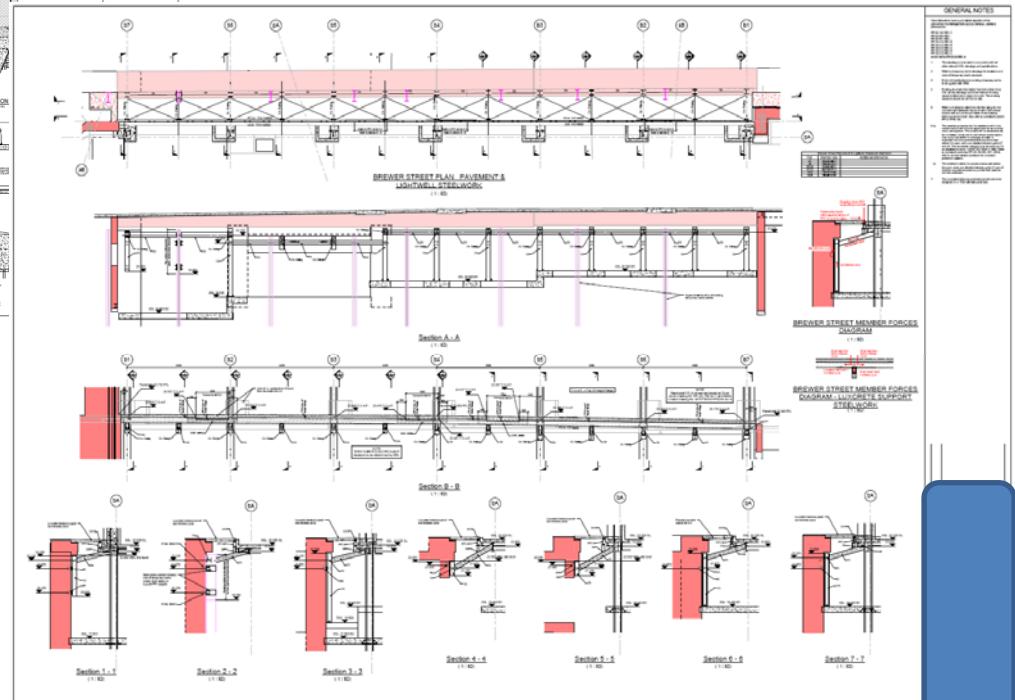

Thank you for listening

Any Questions ?

